

Beach Building Group



Design • Build • Remodel

Pinewood Drive, Lot C




FRONT ELEVATION

Beach Building Group



Design • Build • Remodel

Pinewood Drive, Lot C

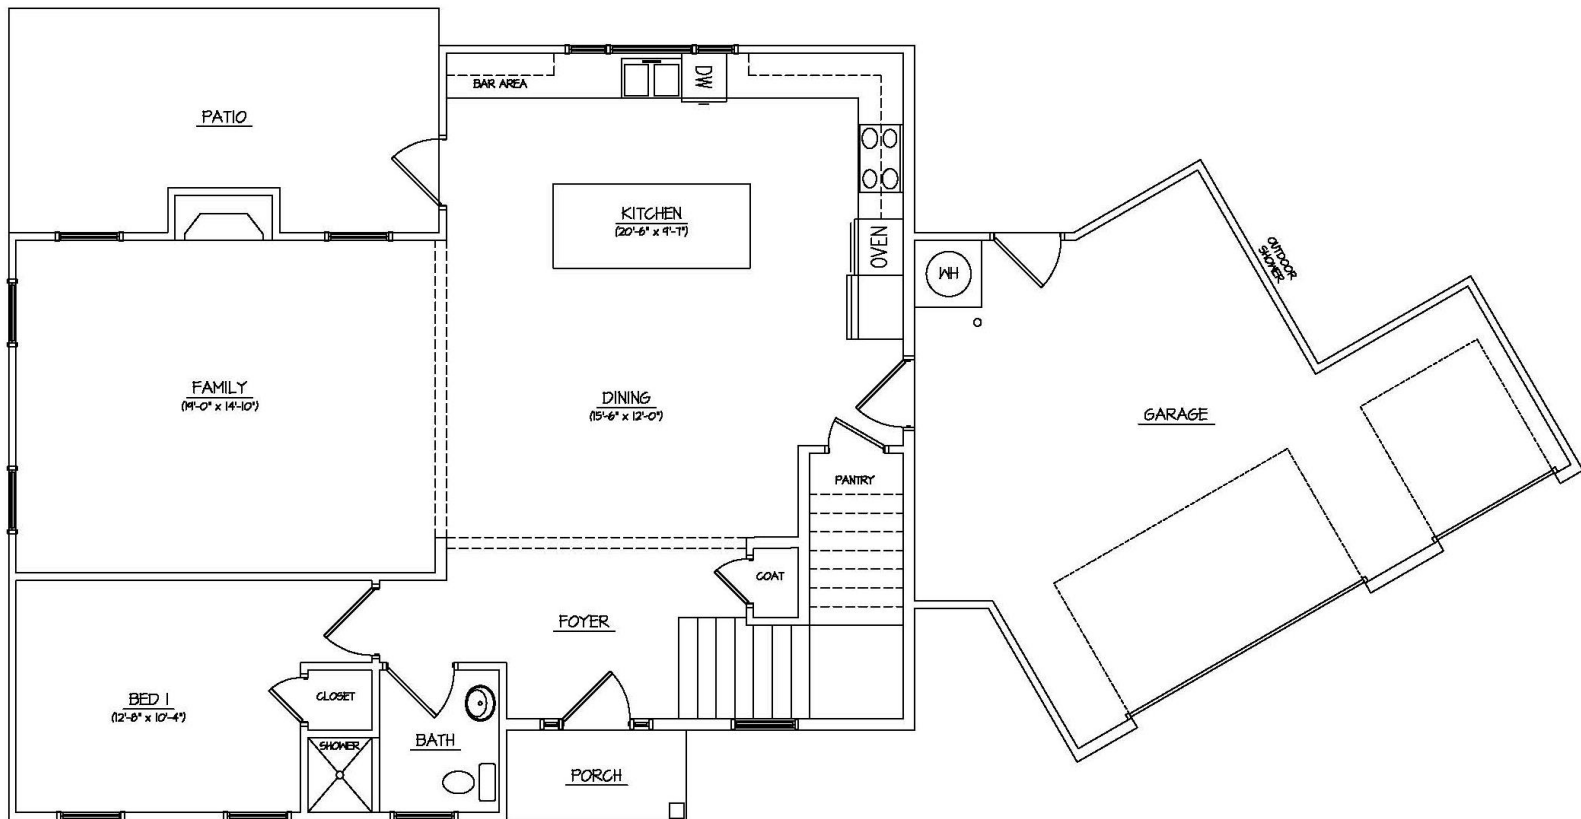


FIRST FLOOR PLAN

Beach Building Group



Design • Build • Remodel

Pinewood Drive, Lot C

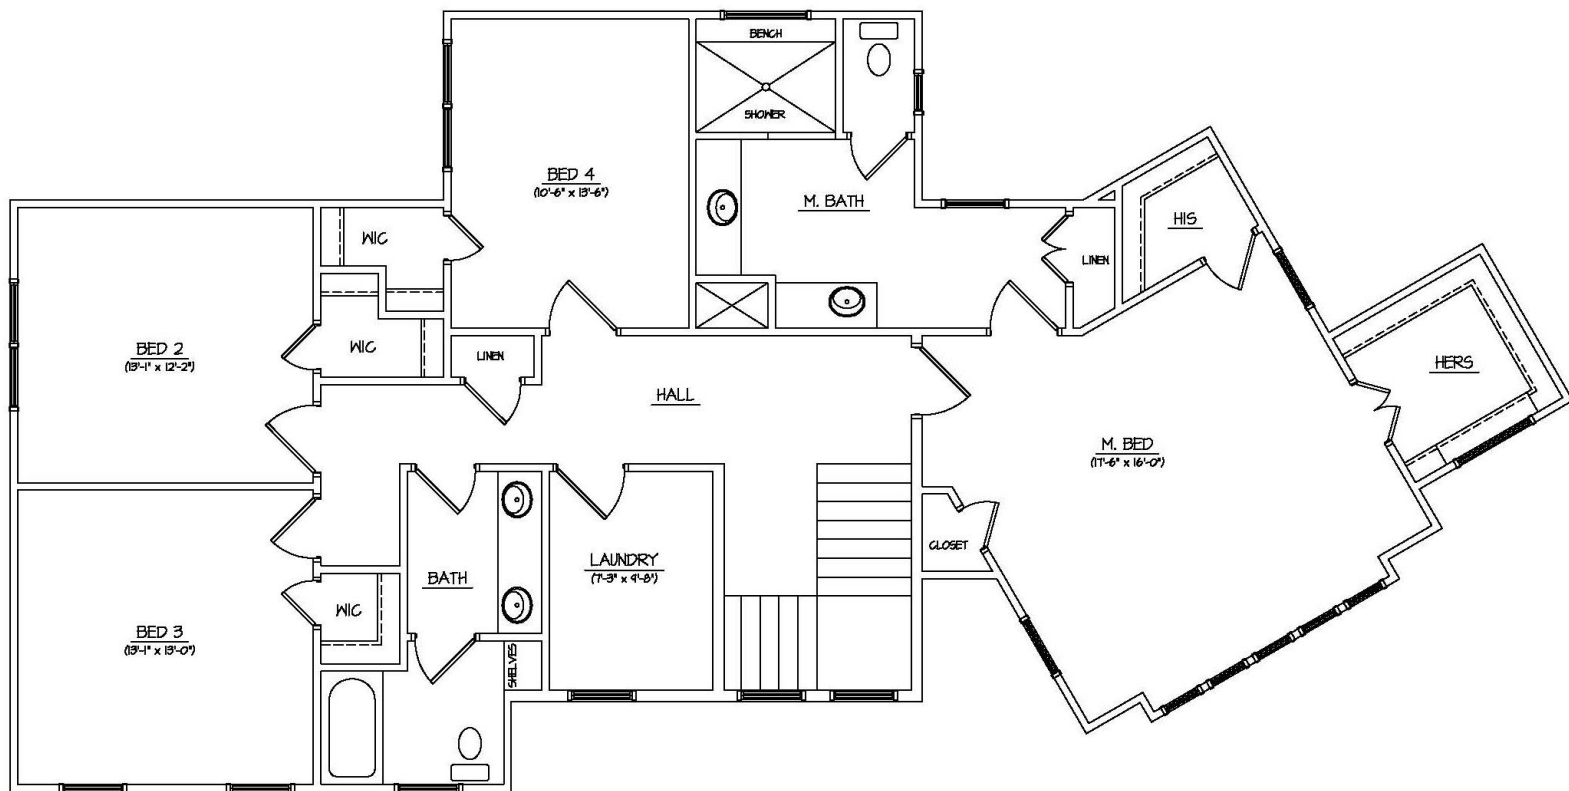

SECOND FLOOR PLAN